

MARION COUNTY SURVEYOR'S OFFICE



SECTION CORNER RECORD

DEBRA S. JENKINS
MARION COUNTY SURVEYOR

SEC. 33 TWN. 17_N RNG. 2_E

BRYAN F. CATLIN, PLS
TECHNICAL SUPERVISOR

Date: 6-23-09
Party Chief: Greene
Crew: Taylor
Type of Marker: 5/8" rebar 3" down over stone
Method of Establishment: County: 11-12-1996
IN S.P.C. E Zone, NAD 83
Name: 17023304
N: 513 680.093 2(m)
E: 44 399.763 5(m)

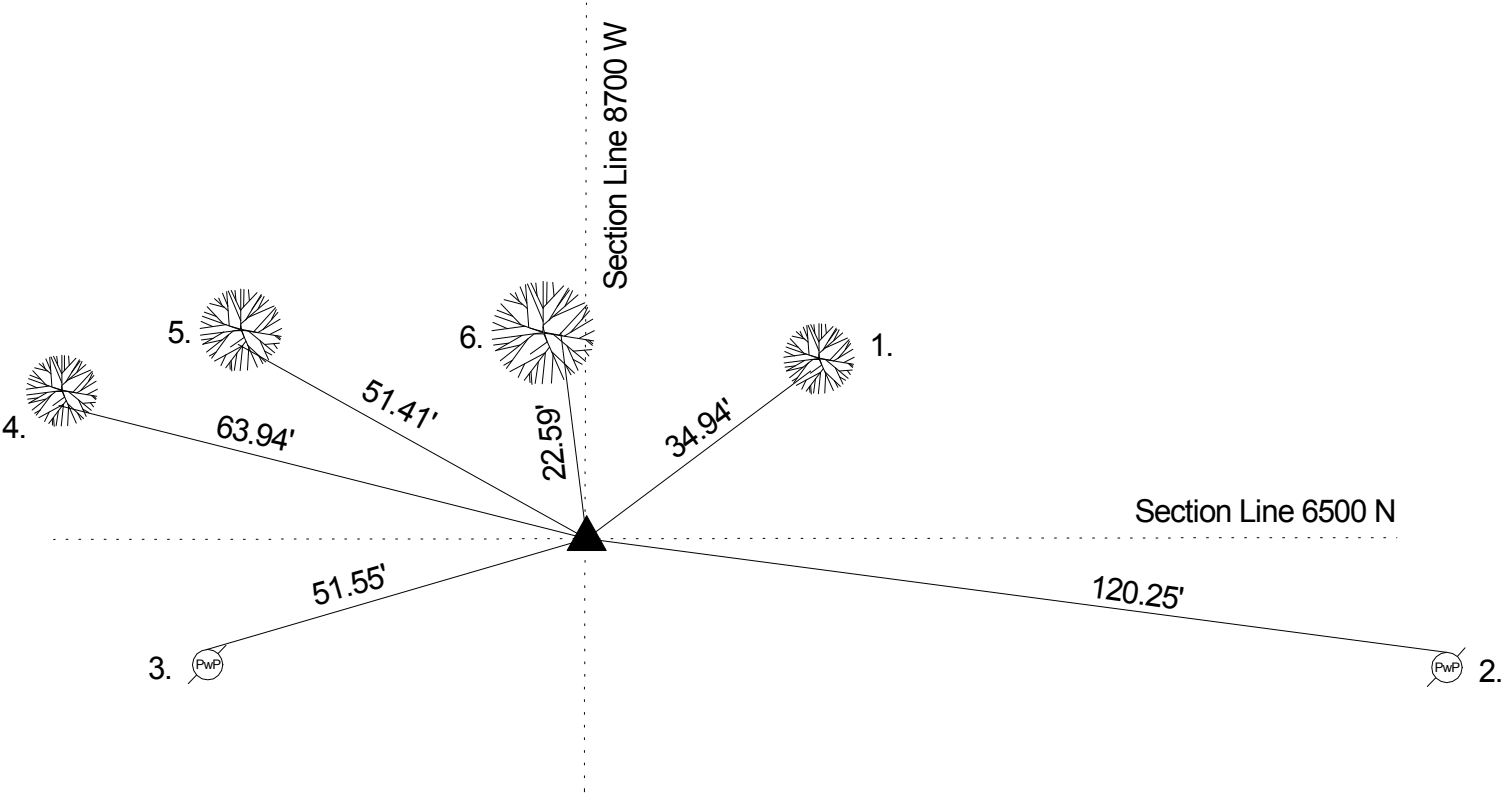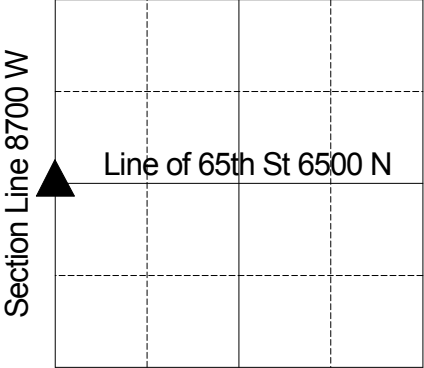

Corner originally set as a post in 1821 by Wm. B. Laughlin with the following witnesses: 14” beech bearing S 45 E 28 links and a 12” hickory bearing N 30 E 18 links (Marion County Atlas p. 4). A survey by Percy Hasbrook on September 16,1845 indicates no stone or witnesses (Pike Legal Book p. 48). Corner referenced by Monroe on January 10,1958 and called a stone. Corner referenced by Miller on 5/14/75 and called a rebar over stone. Corner referenced by Gries on 7/11/88 and called a rebar over stone 10” down. Corner referenced by Wilcoxen on 11/12/1996 and called a rebar over stone. Corner referenced by Wilcoxen on 4/11/2002 and called a rebar over stone. Corner referenced by Wilcoxen on 2/9/05 and called a rebar over stone. Corner referenced by Greene on 6/23/09 and called a rebar over stone.

REF.	DISTANCE	DESCRIPTION
1.	34.94'	Boat spike SW quad maple 15" up
2.	120.25'	#41 Date nail N PwP #48-289 8" up
3.	51.55'	Road nail N PwP #349-289 30" up
4.	63.94'	Boat spike S 15" walnut 24" up
5.	51.41'	Boat spike S 20" maple 9" up
6.	22.59'	Boat spike E 28" maple 16" up